


Date.	Design.	Approved.	Ver. no.	Rev. date.	Scale.	Tolerance. ±0,2mm. Any different are defined at drawing	Drawing no.
23.6.2017	KS	-	1	4.11.2024	1:2		Prinsipp trevindu_Innsetting i vegg_V01a

Prinsippskisse montering Natre trevindu med
utvendig utforingslist - Vertikalt snitt

natre
VINDUER

Natre Vinduer AS
Engenvein 1
2827 HUNNDALEN
NORWAY

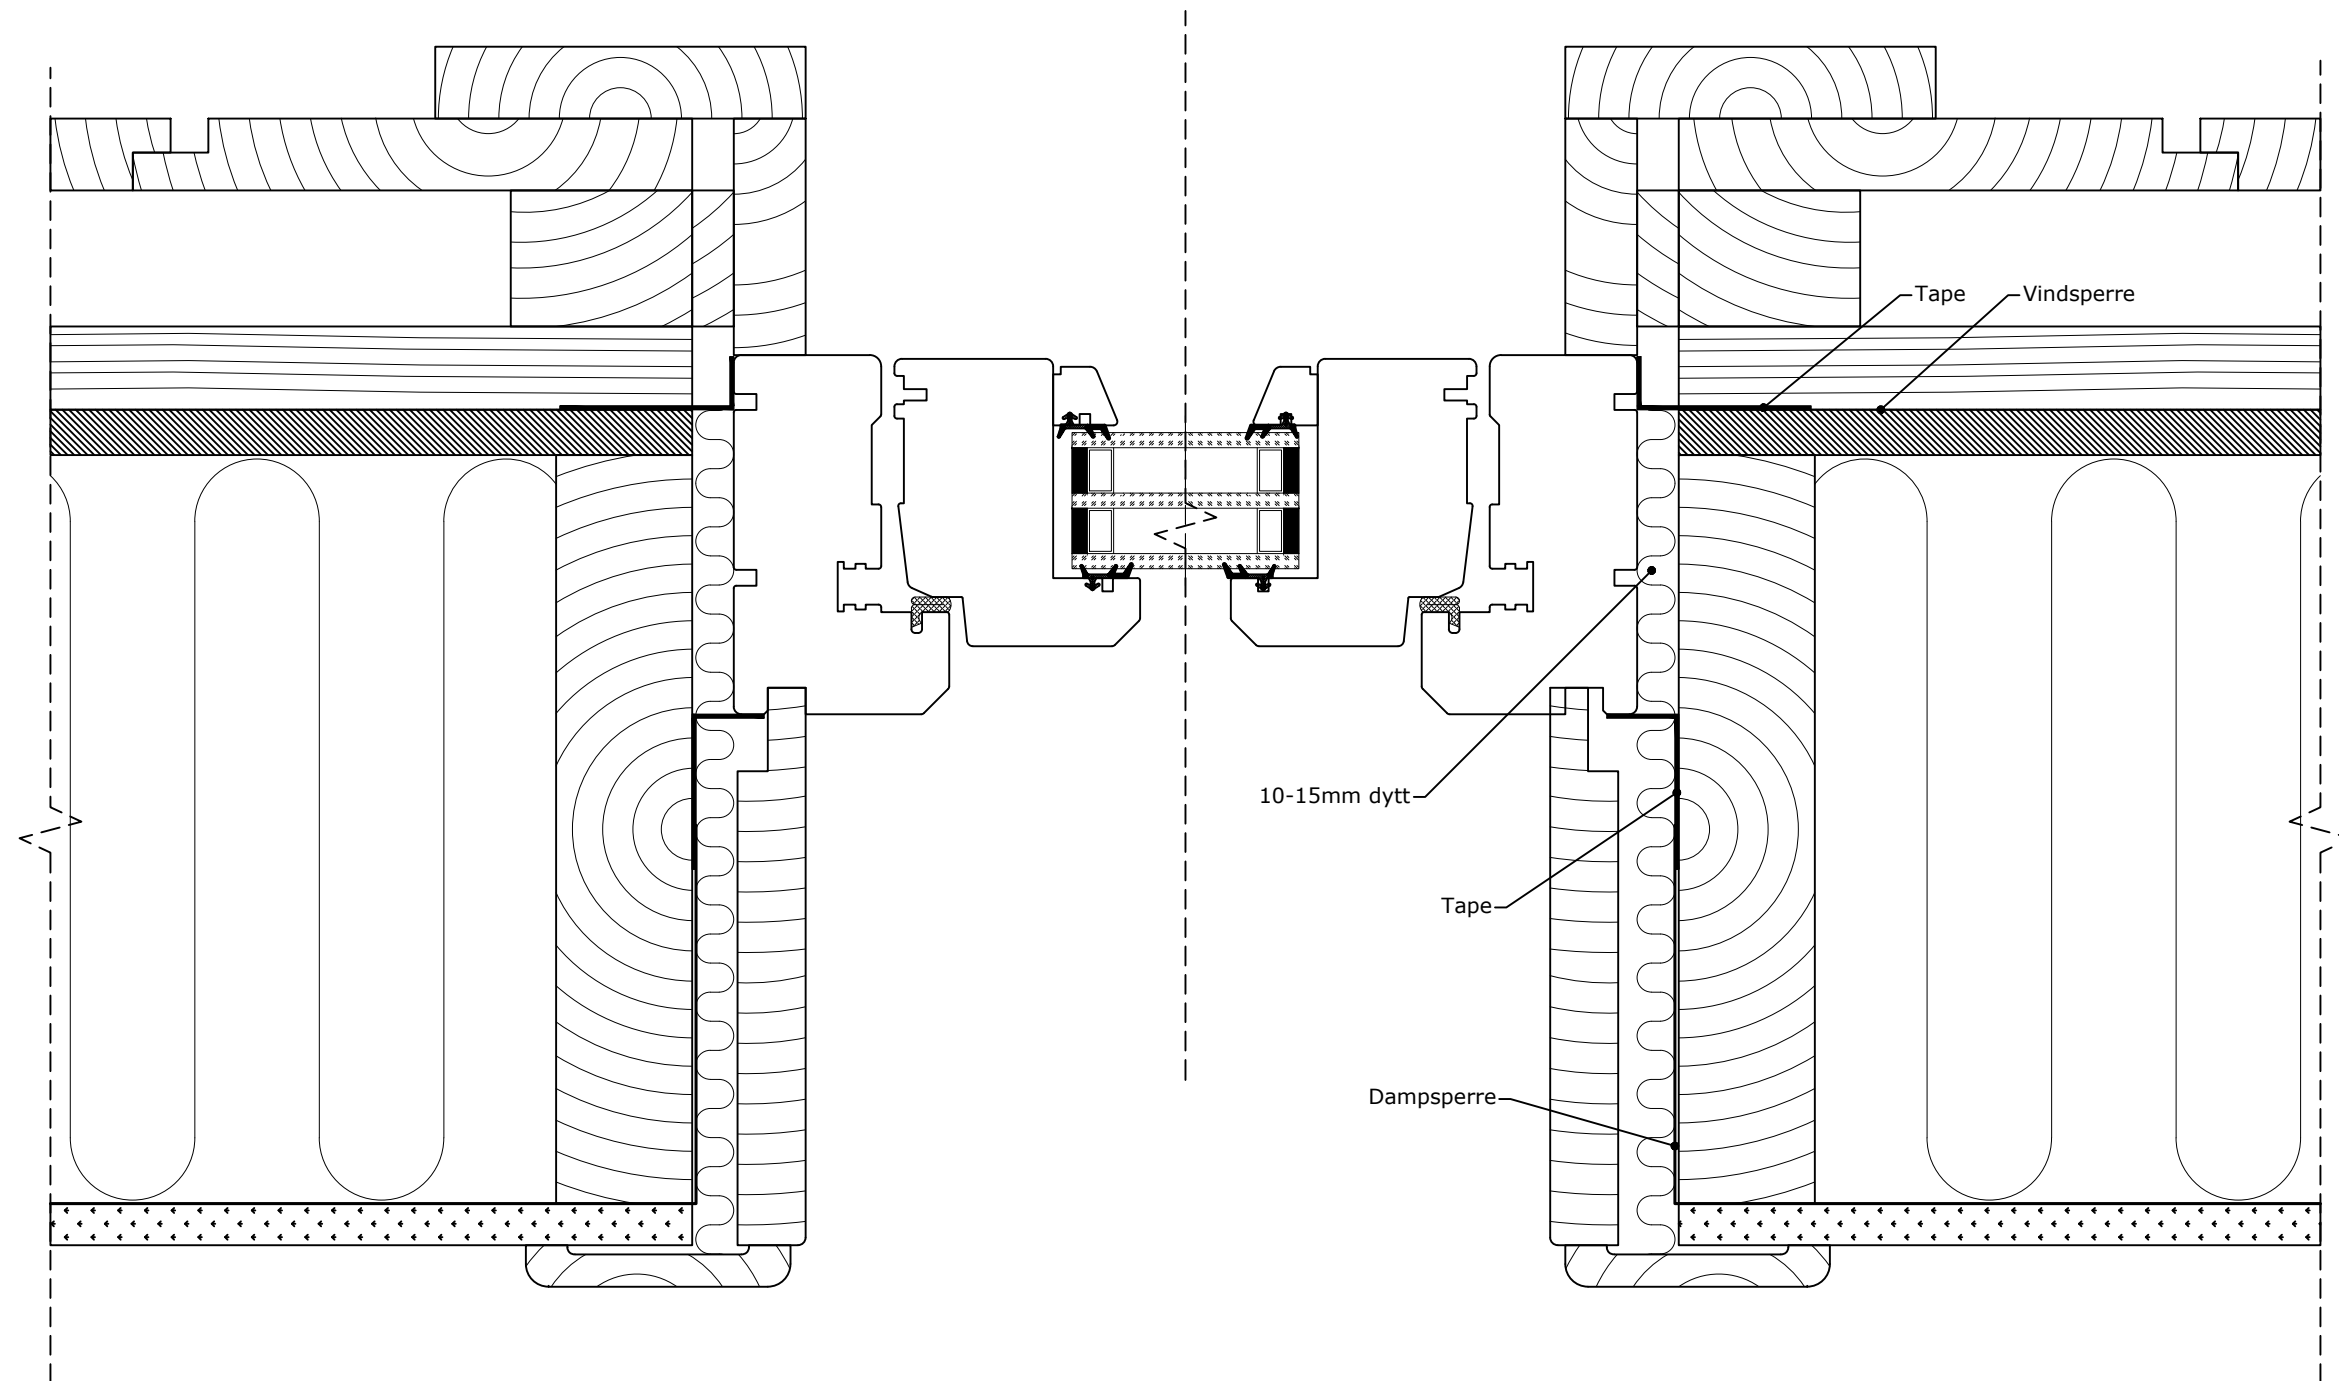

Date.	Design.	Approved.	Ver. no.	Rev. date.	Scale.	Tolerance. ±0,2mm. Any different are defined at drawing	Drawing no.
23.6.2017	KS	-	1	4.11.2024	1:2		Prinsipp trevindu_Innsetting i vegg_V01a

Prinsippskisse montering Natre trevindu med
utvendig utforingslist - Horisontalt snitt



Natre Vinduer AS
Engenvein 1
2827 HUNNDALEN
NORWAY